


ALHAMBRA CIRCLE
(EAST BOUND)

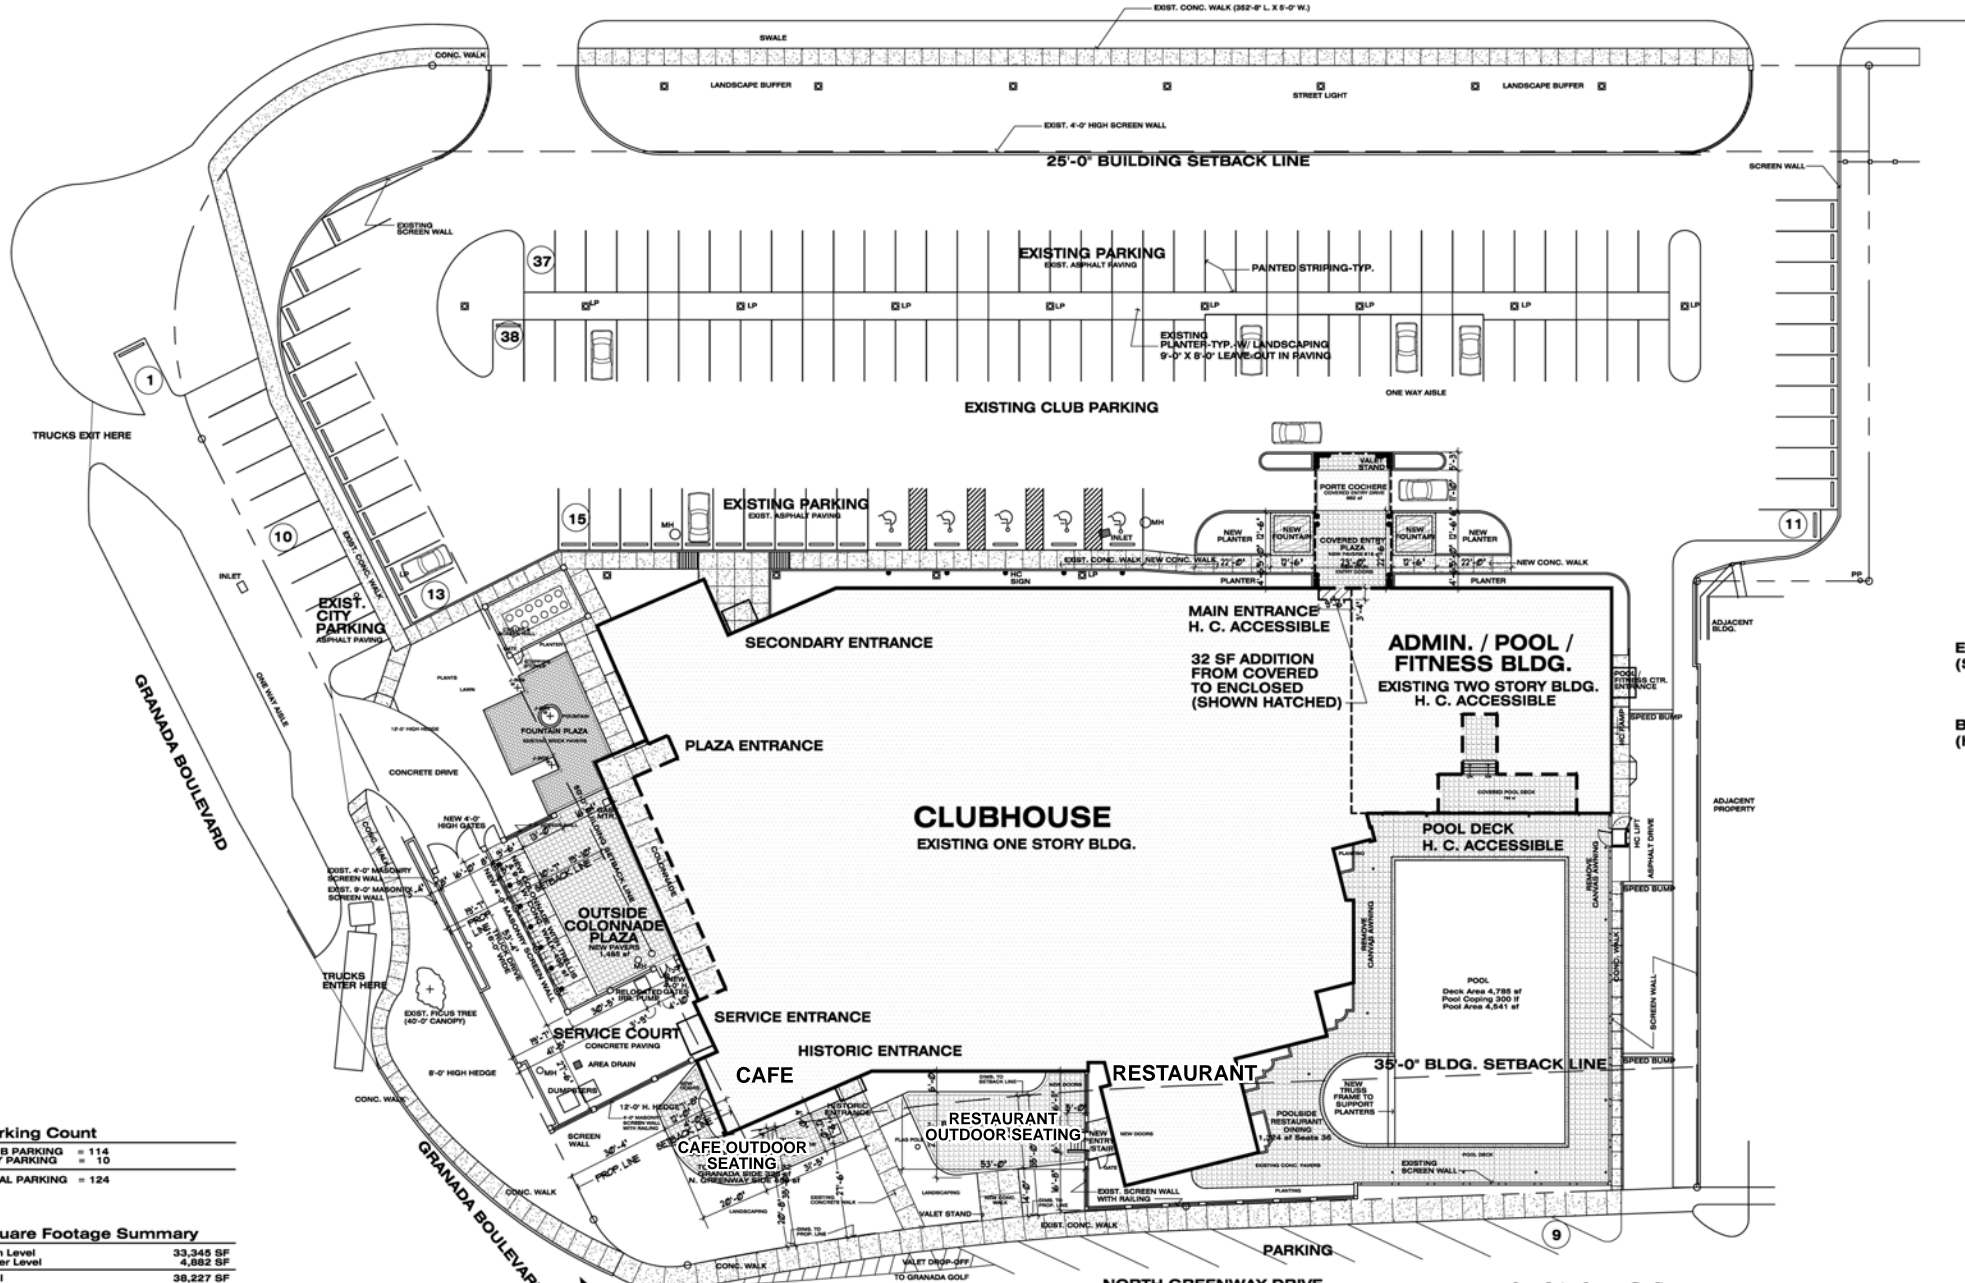

Parking Count

CLUB PARKING	= 114
CITY PARKING	= 10
TOTAL PARKING	= 124

Square Footage Summary

Main Level	33,345 SF
Upper Level	4,882 SF
Total	38,227 SF

Coverage

Site Area
130,787.87 SF
3.209 Acres

Building Area (w/ New Addition)
Footprint = 33,345 SF
Coverage = 23.96 Percent

1 PROPOSED SITE PLAN
SCALE: 1" = 20'-0"

Square Footage Summary - Floor Plan

Main Level	33,345 sf
Upper Level	4,882 sf
Total	38,227 sf

SCALE: 1" = 20'-0"